


OUTSIDE

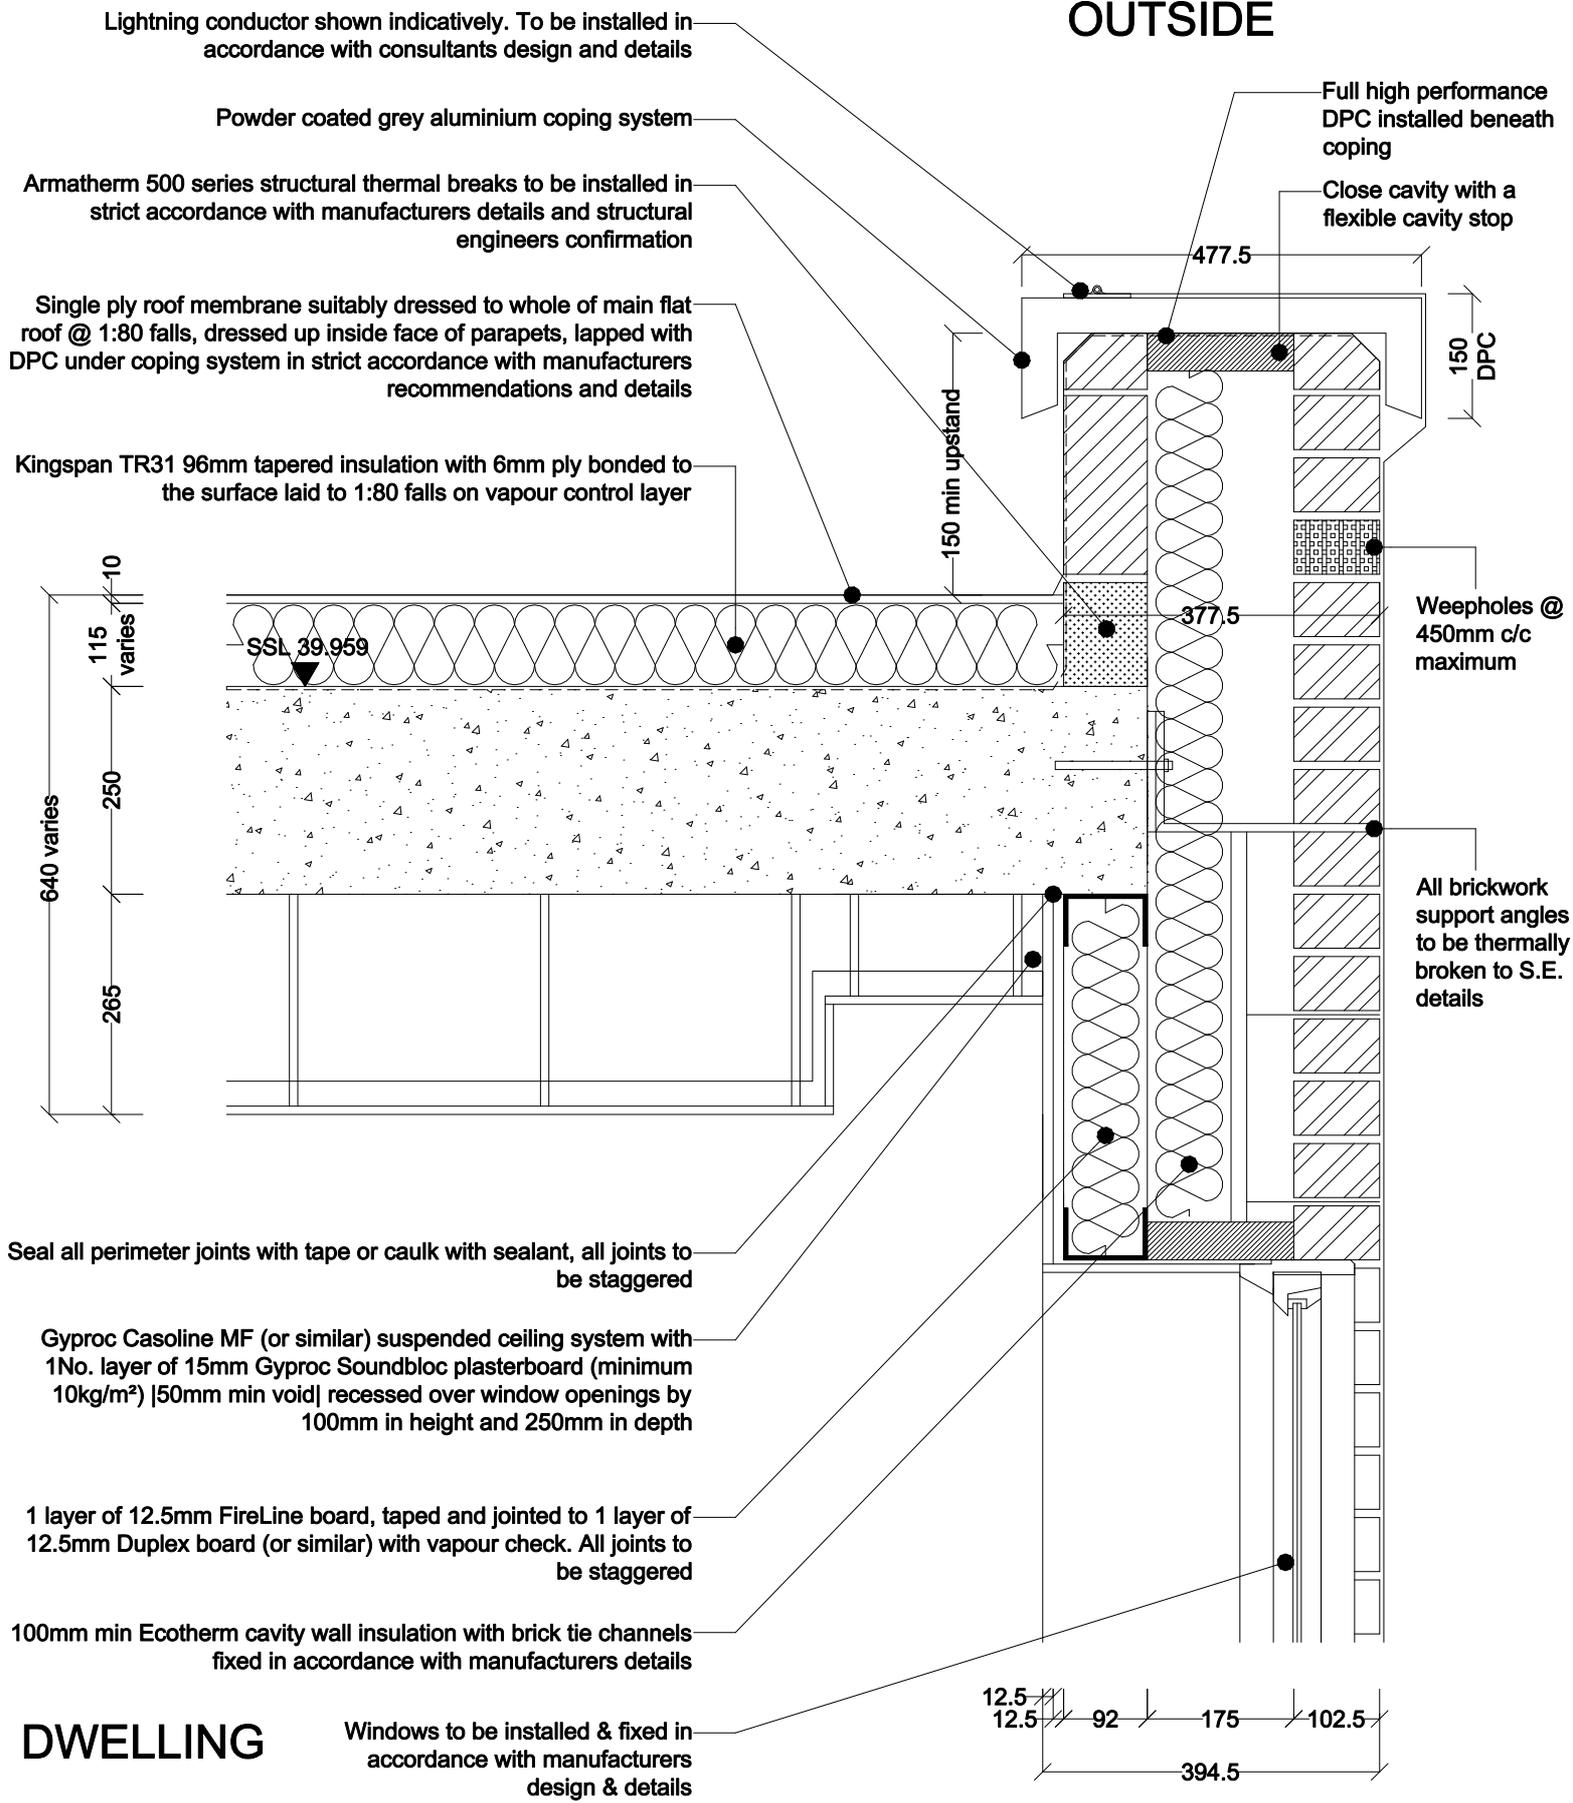

DETAIL A (1:10)

ROOF PARAPET